




007944-AYE-CIV-PLA-01-03-EI_P.01_01_50.dwg

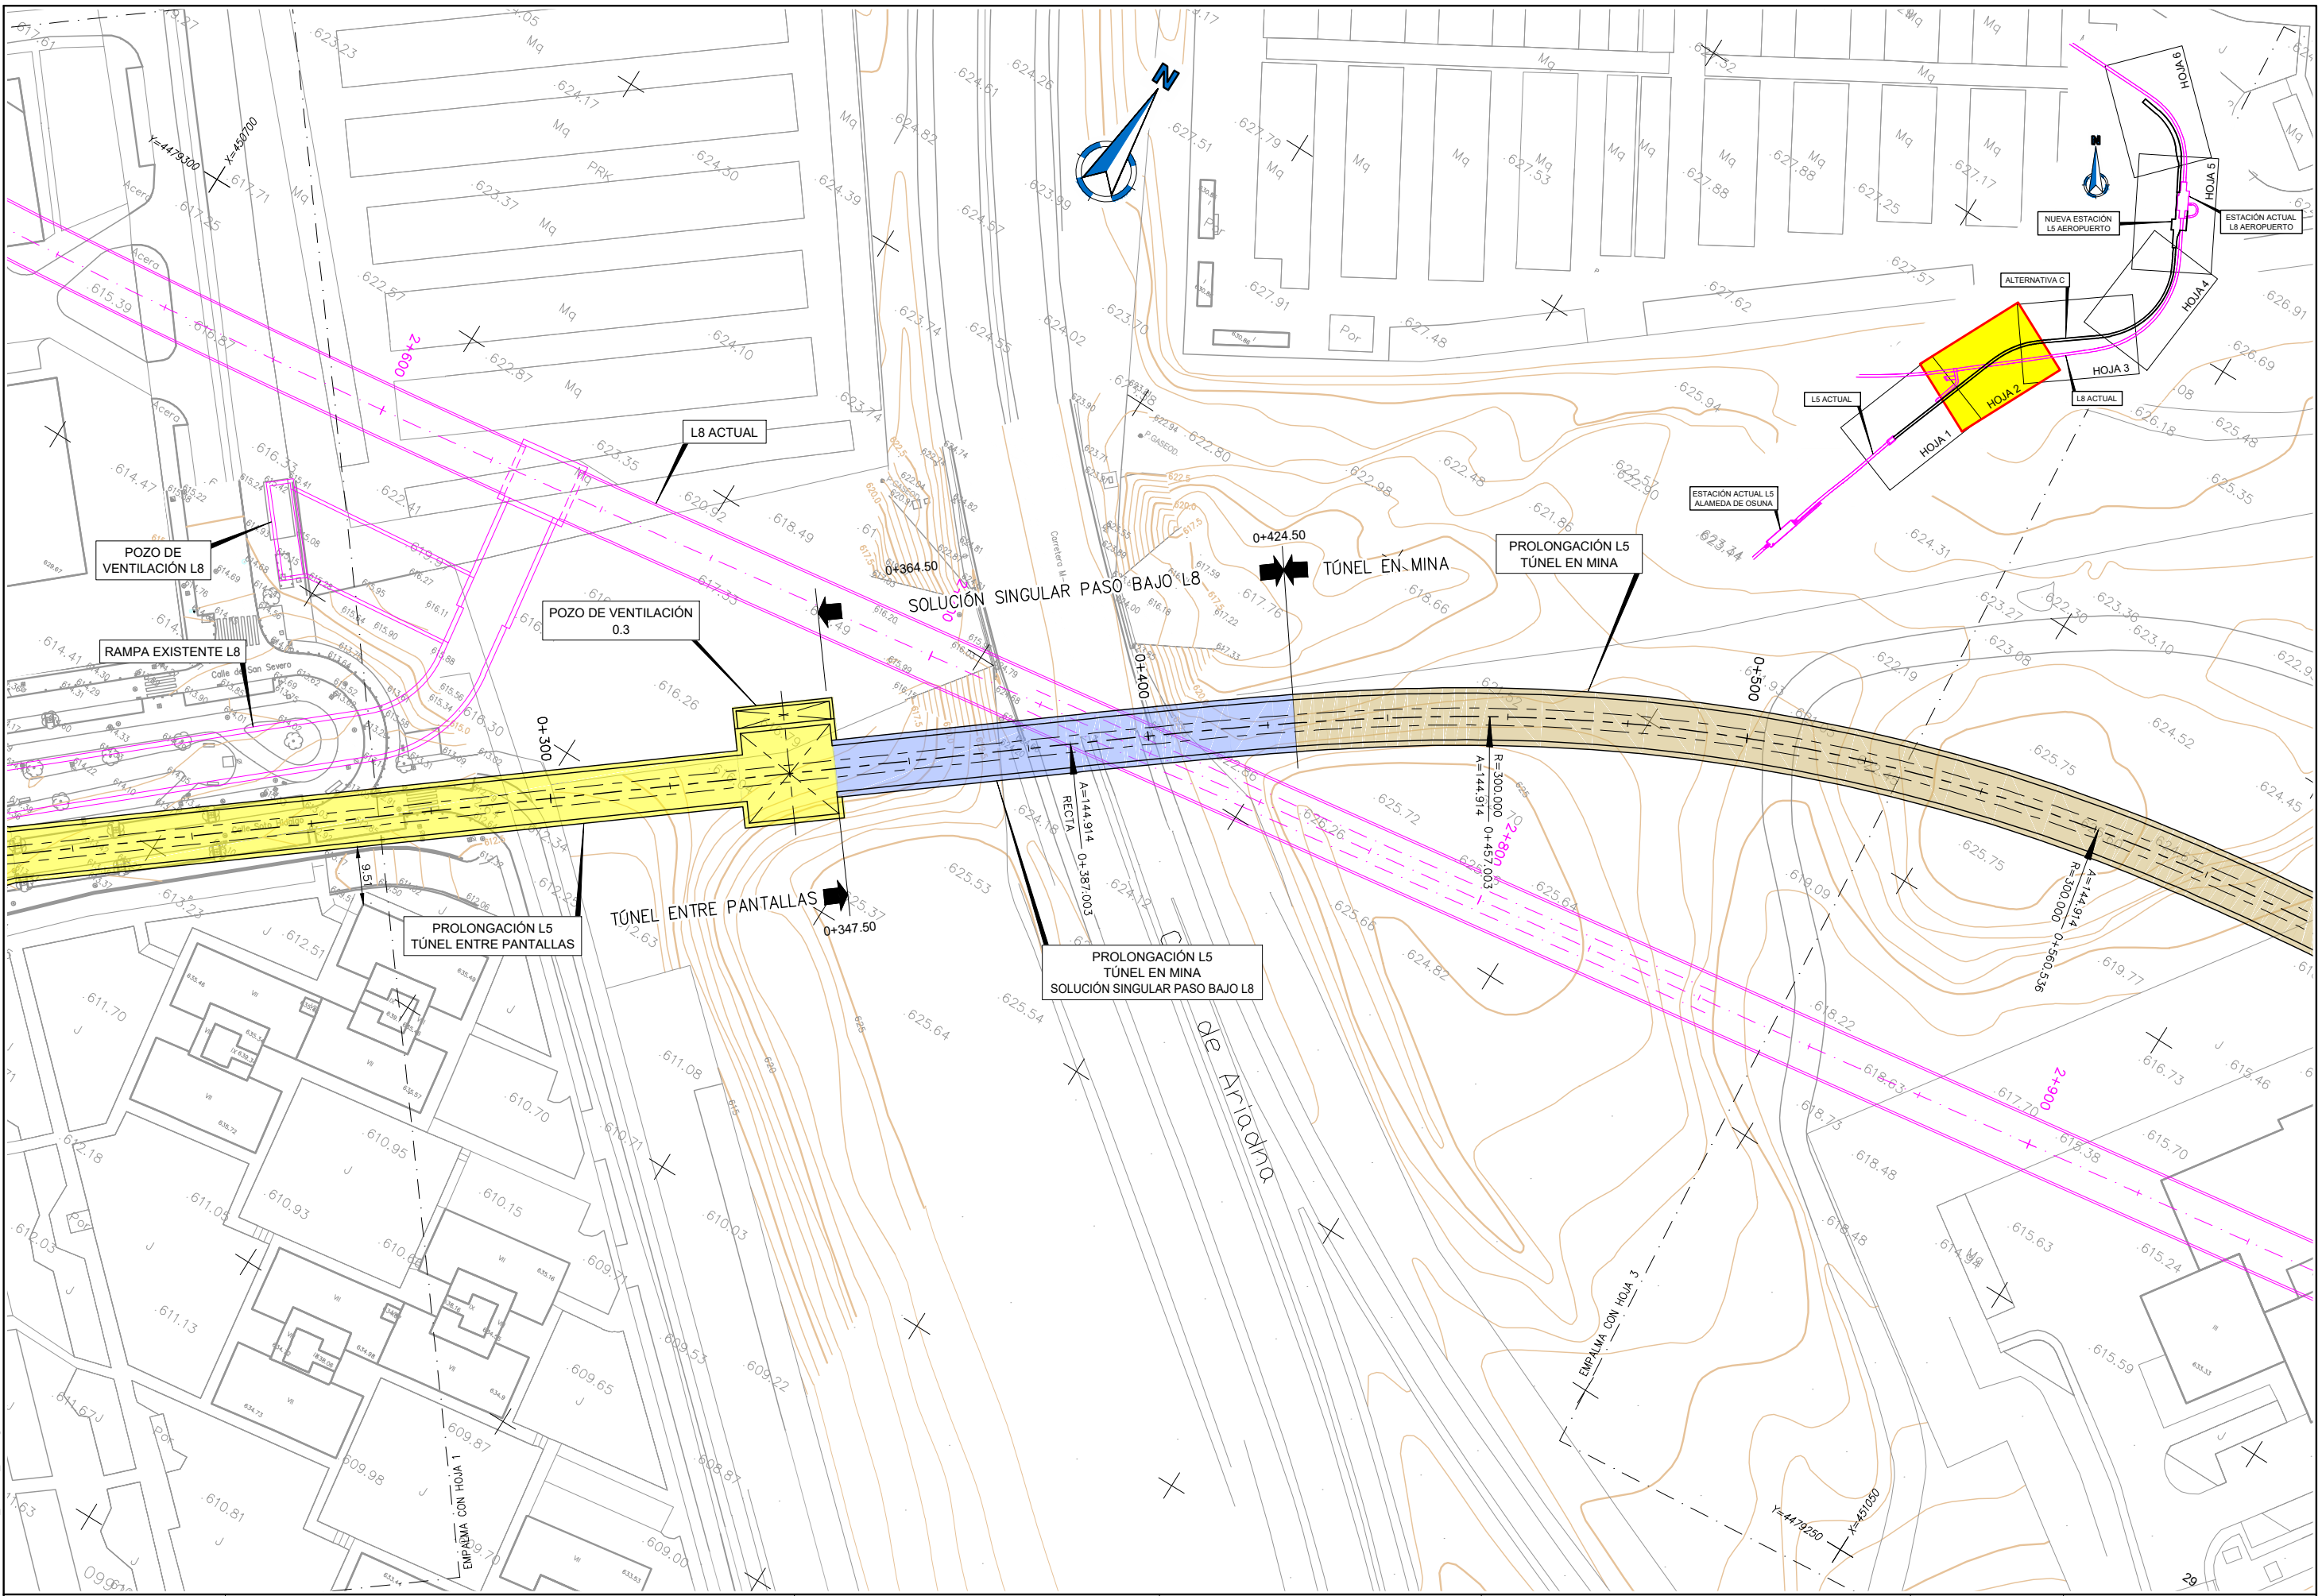


007944-AYE-CIV-PLA-01-03-EP-01.01.L50.dwg

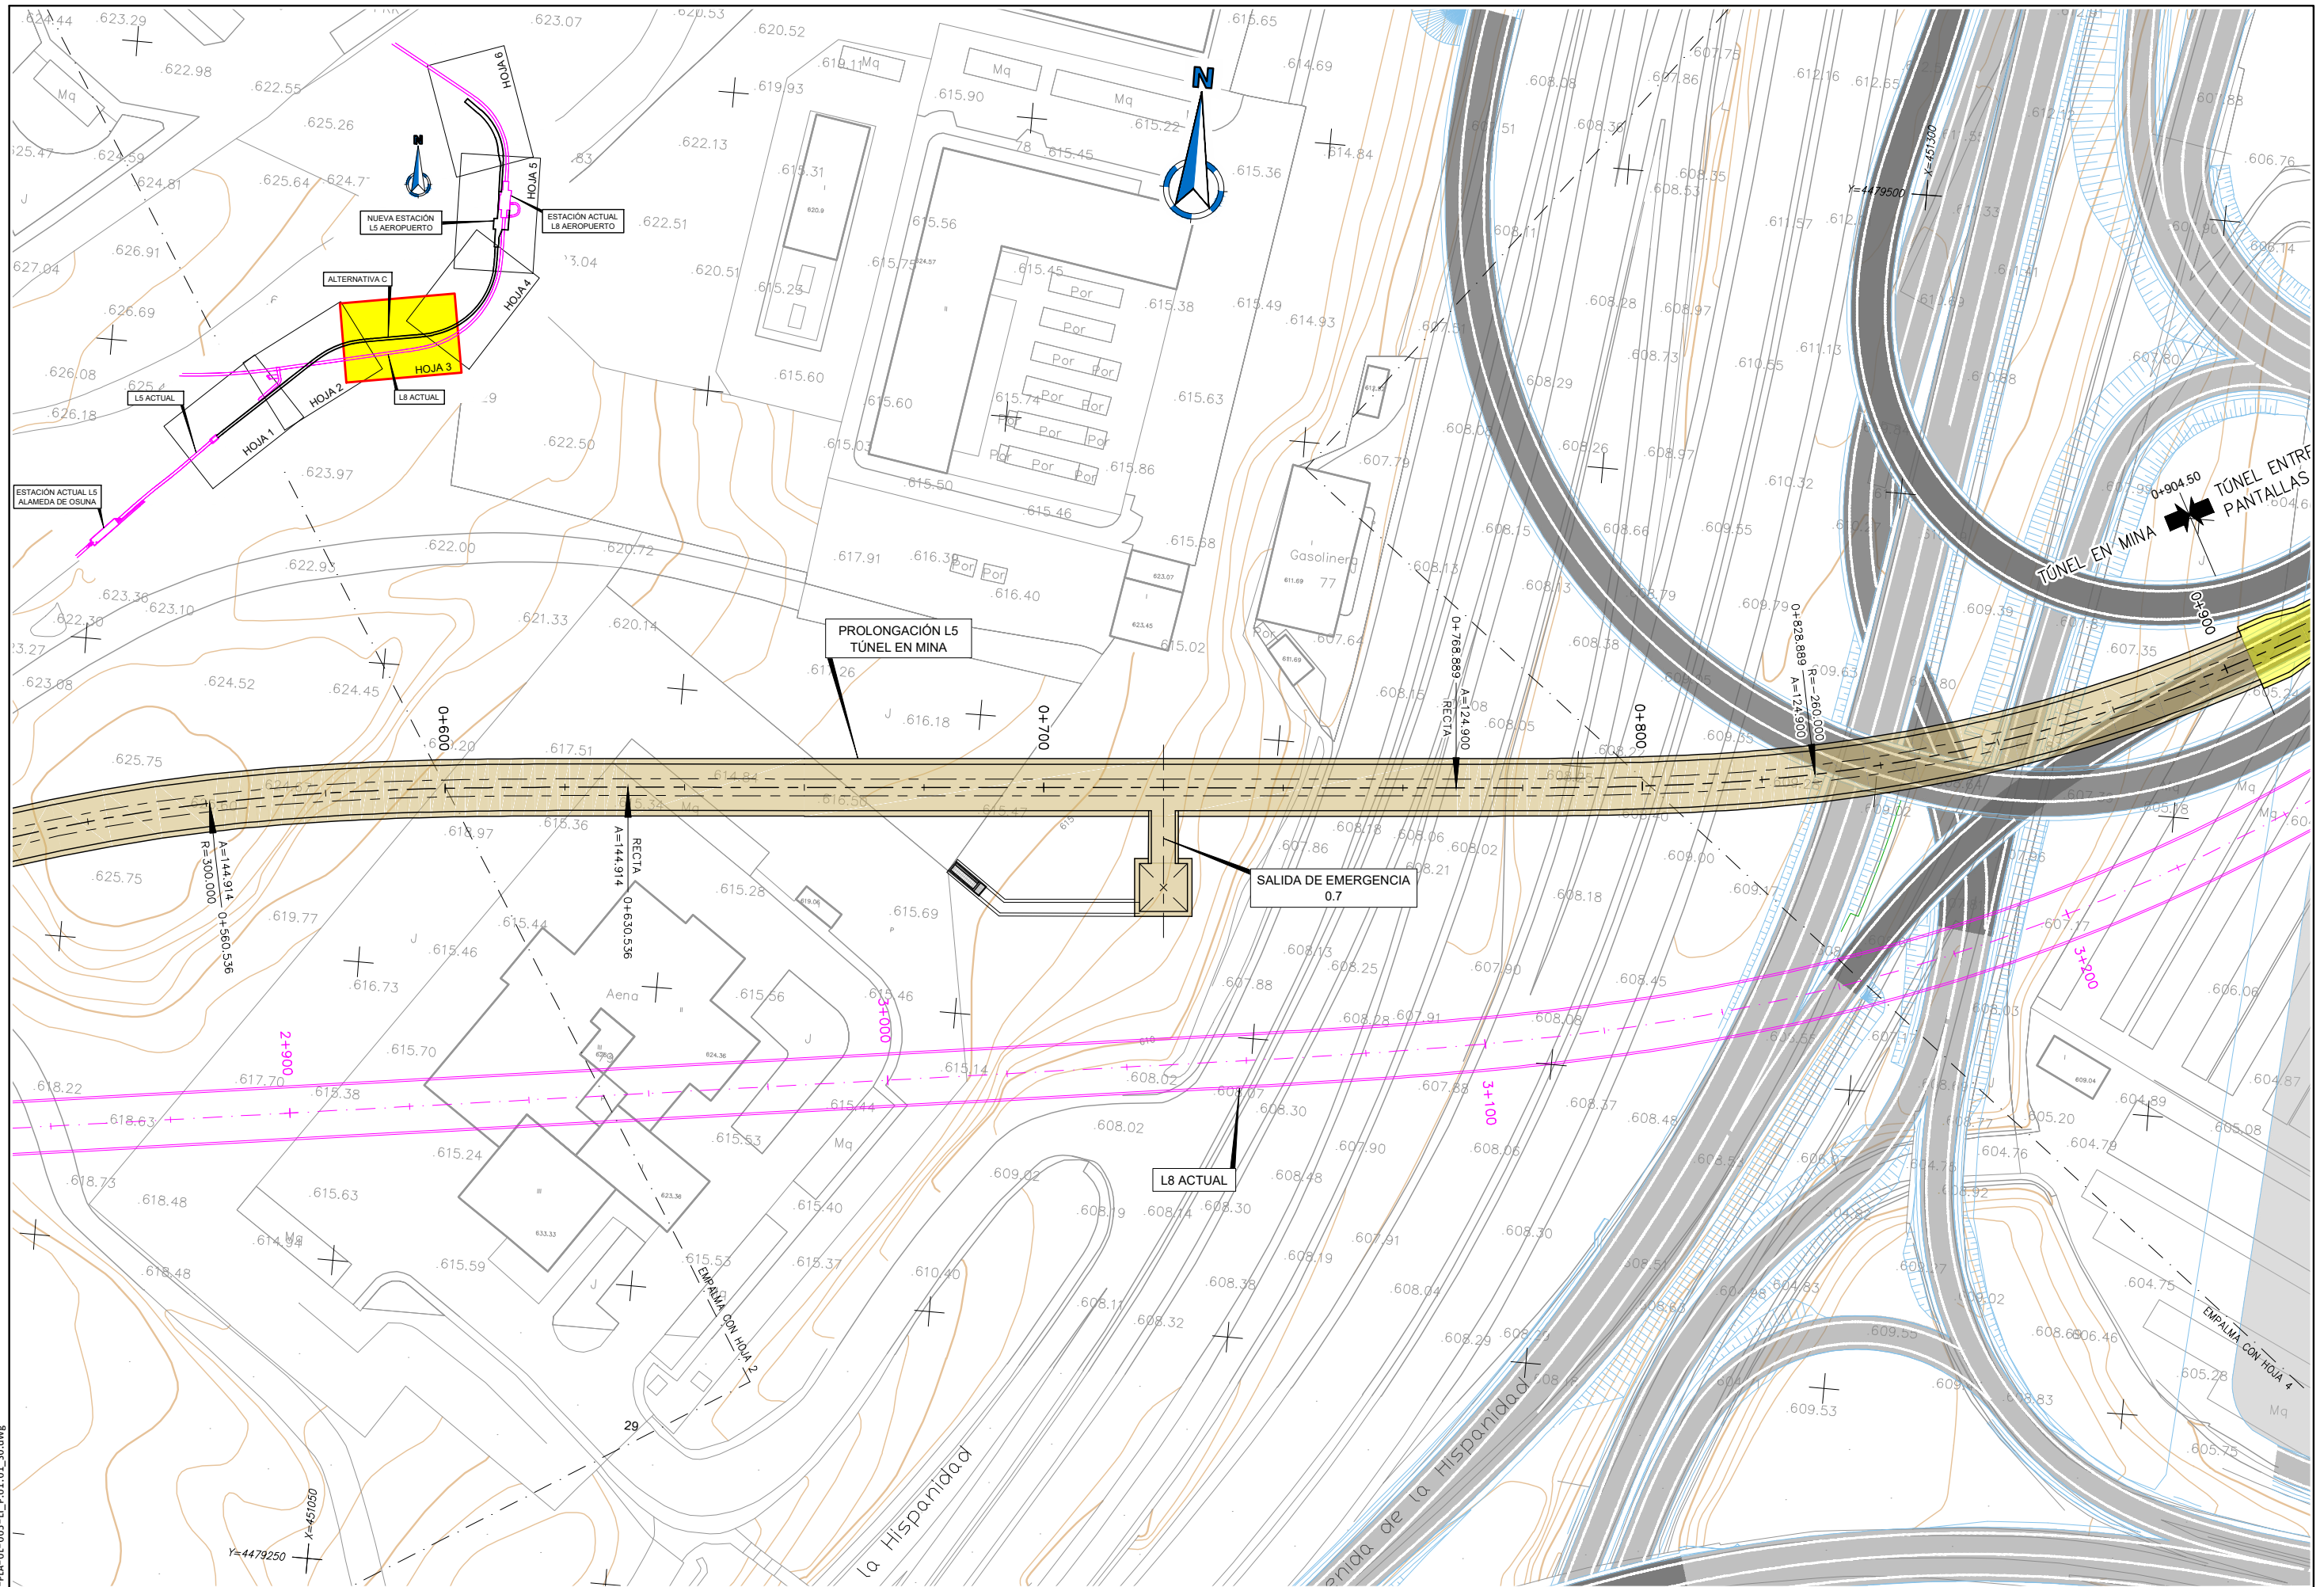

007944-AYE-CIV-PLA-OL-003-EI_P.01.01.L5_00.dwg

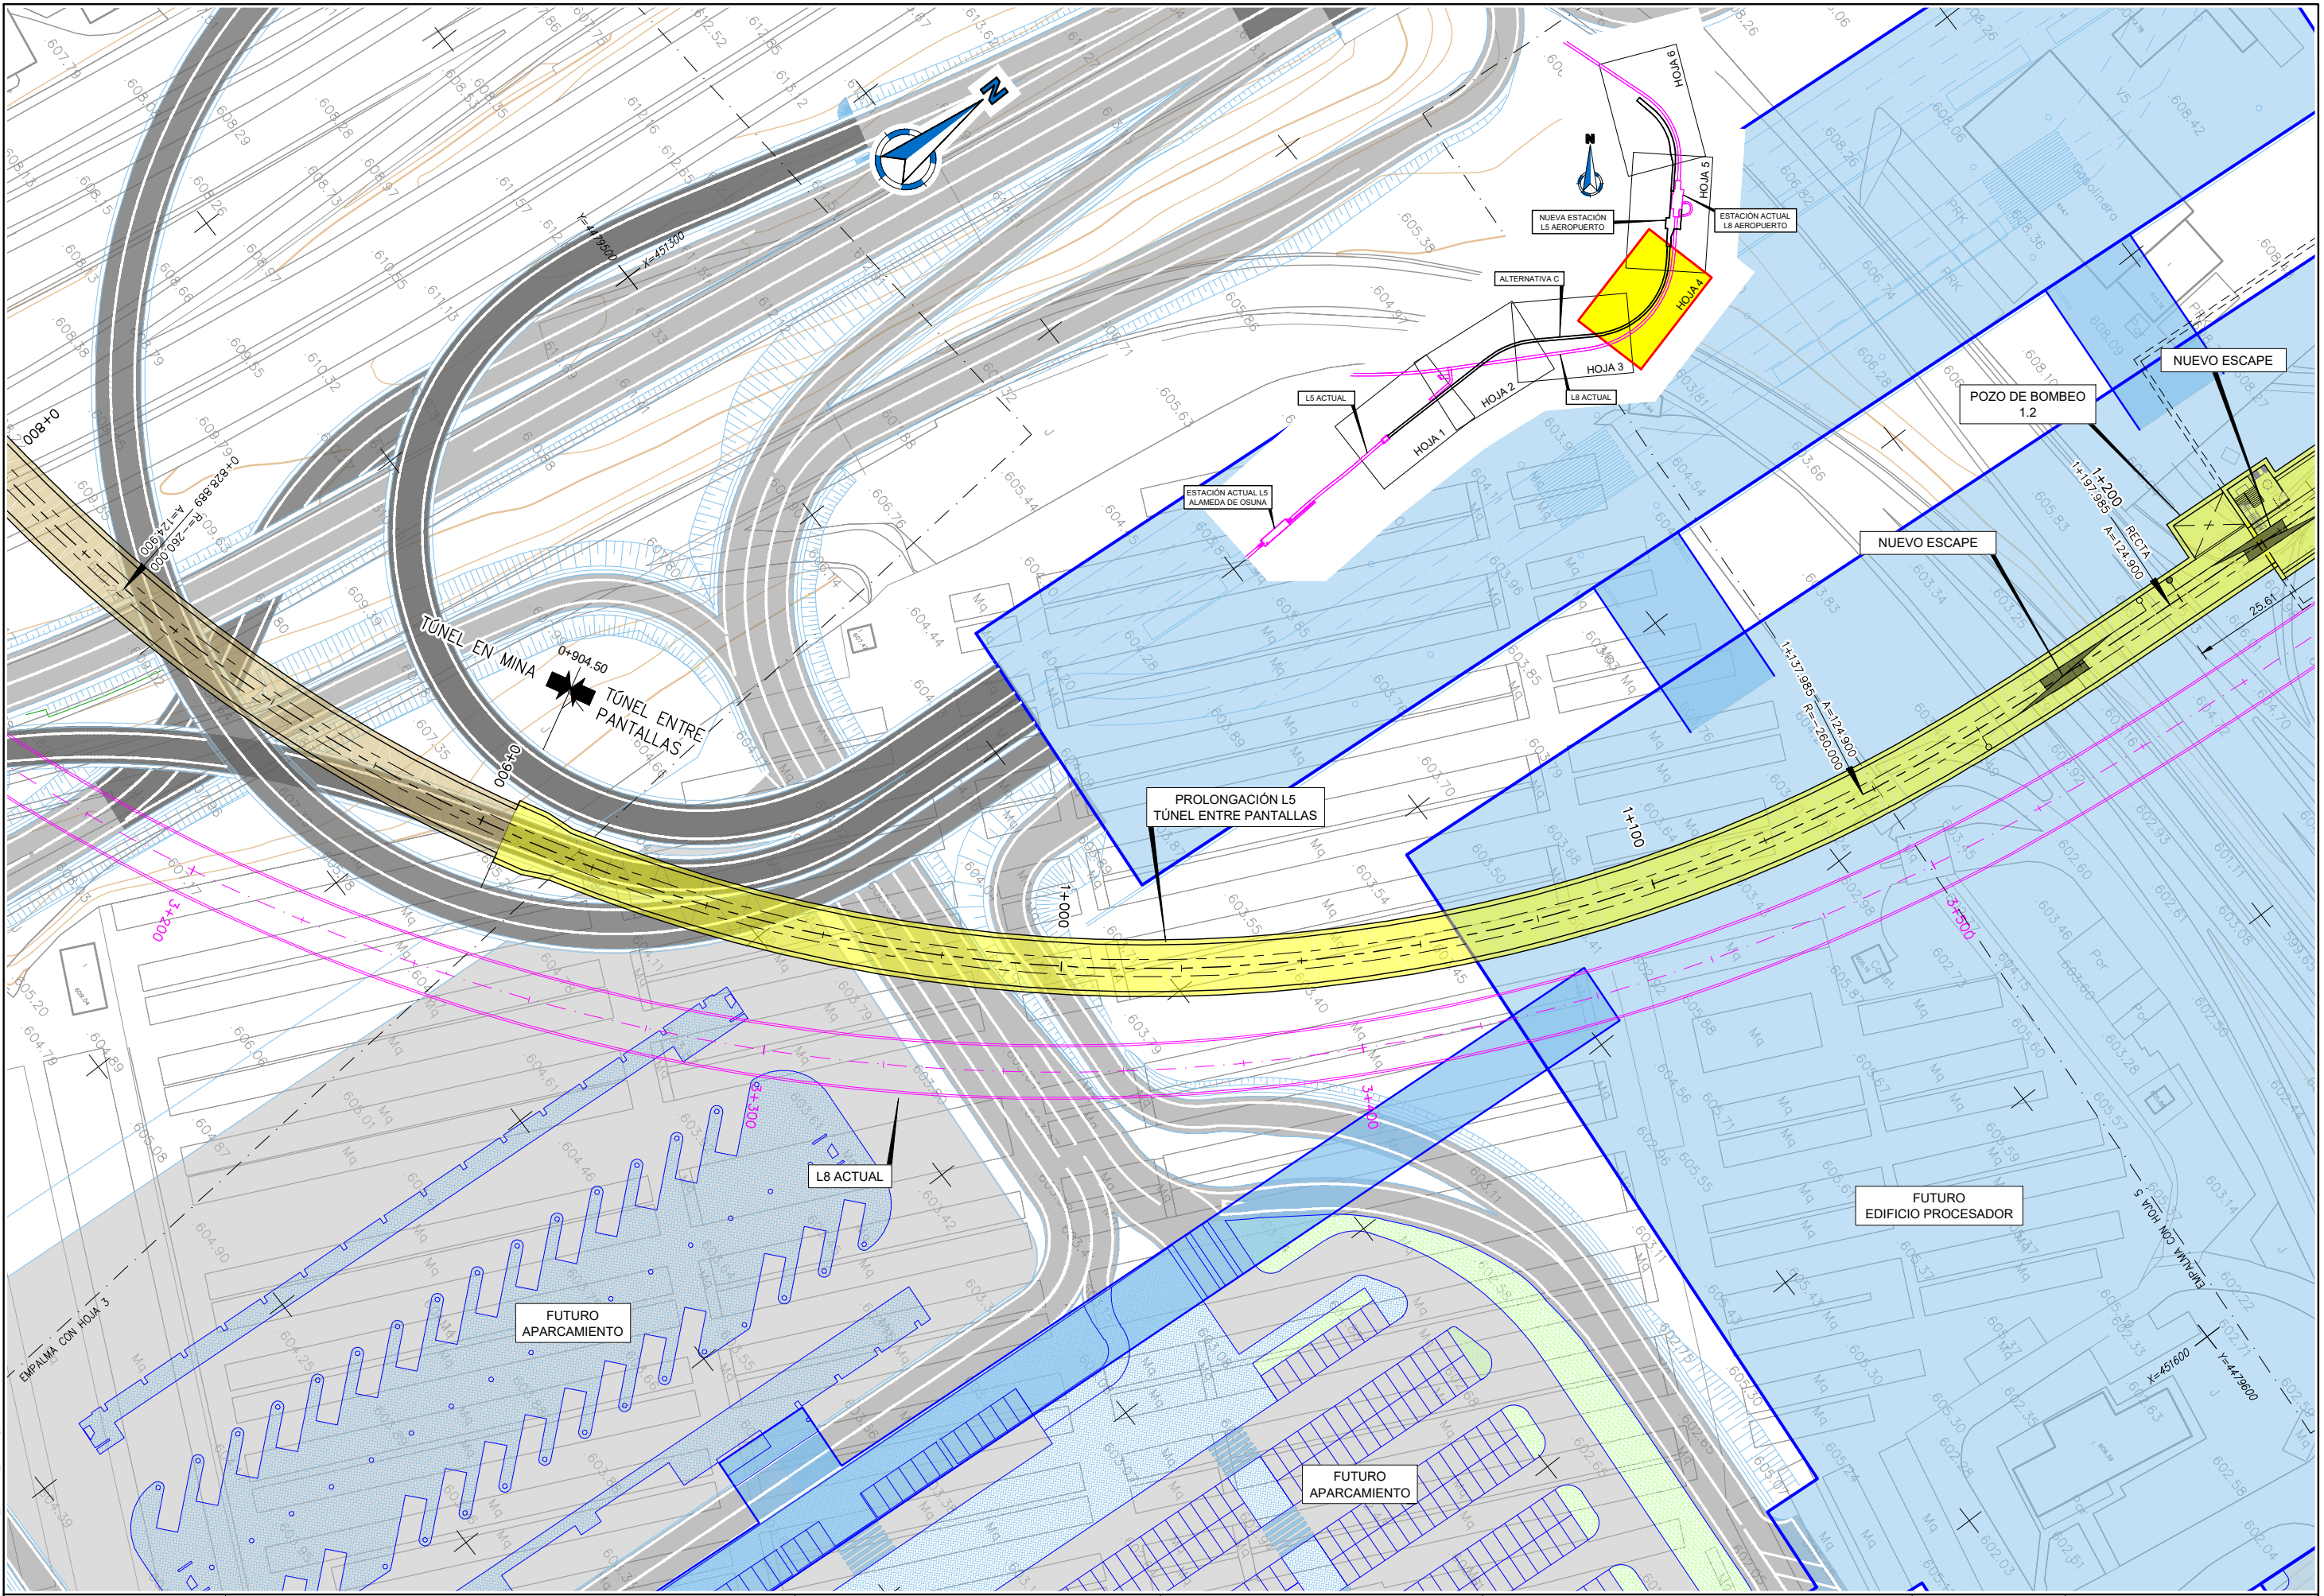

007944-AYE-CIV-PLA-01-03-EP_P.01.01_S0.dwg

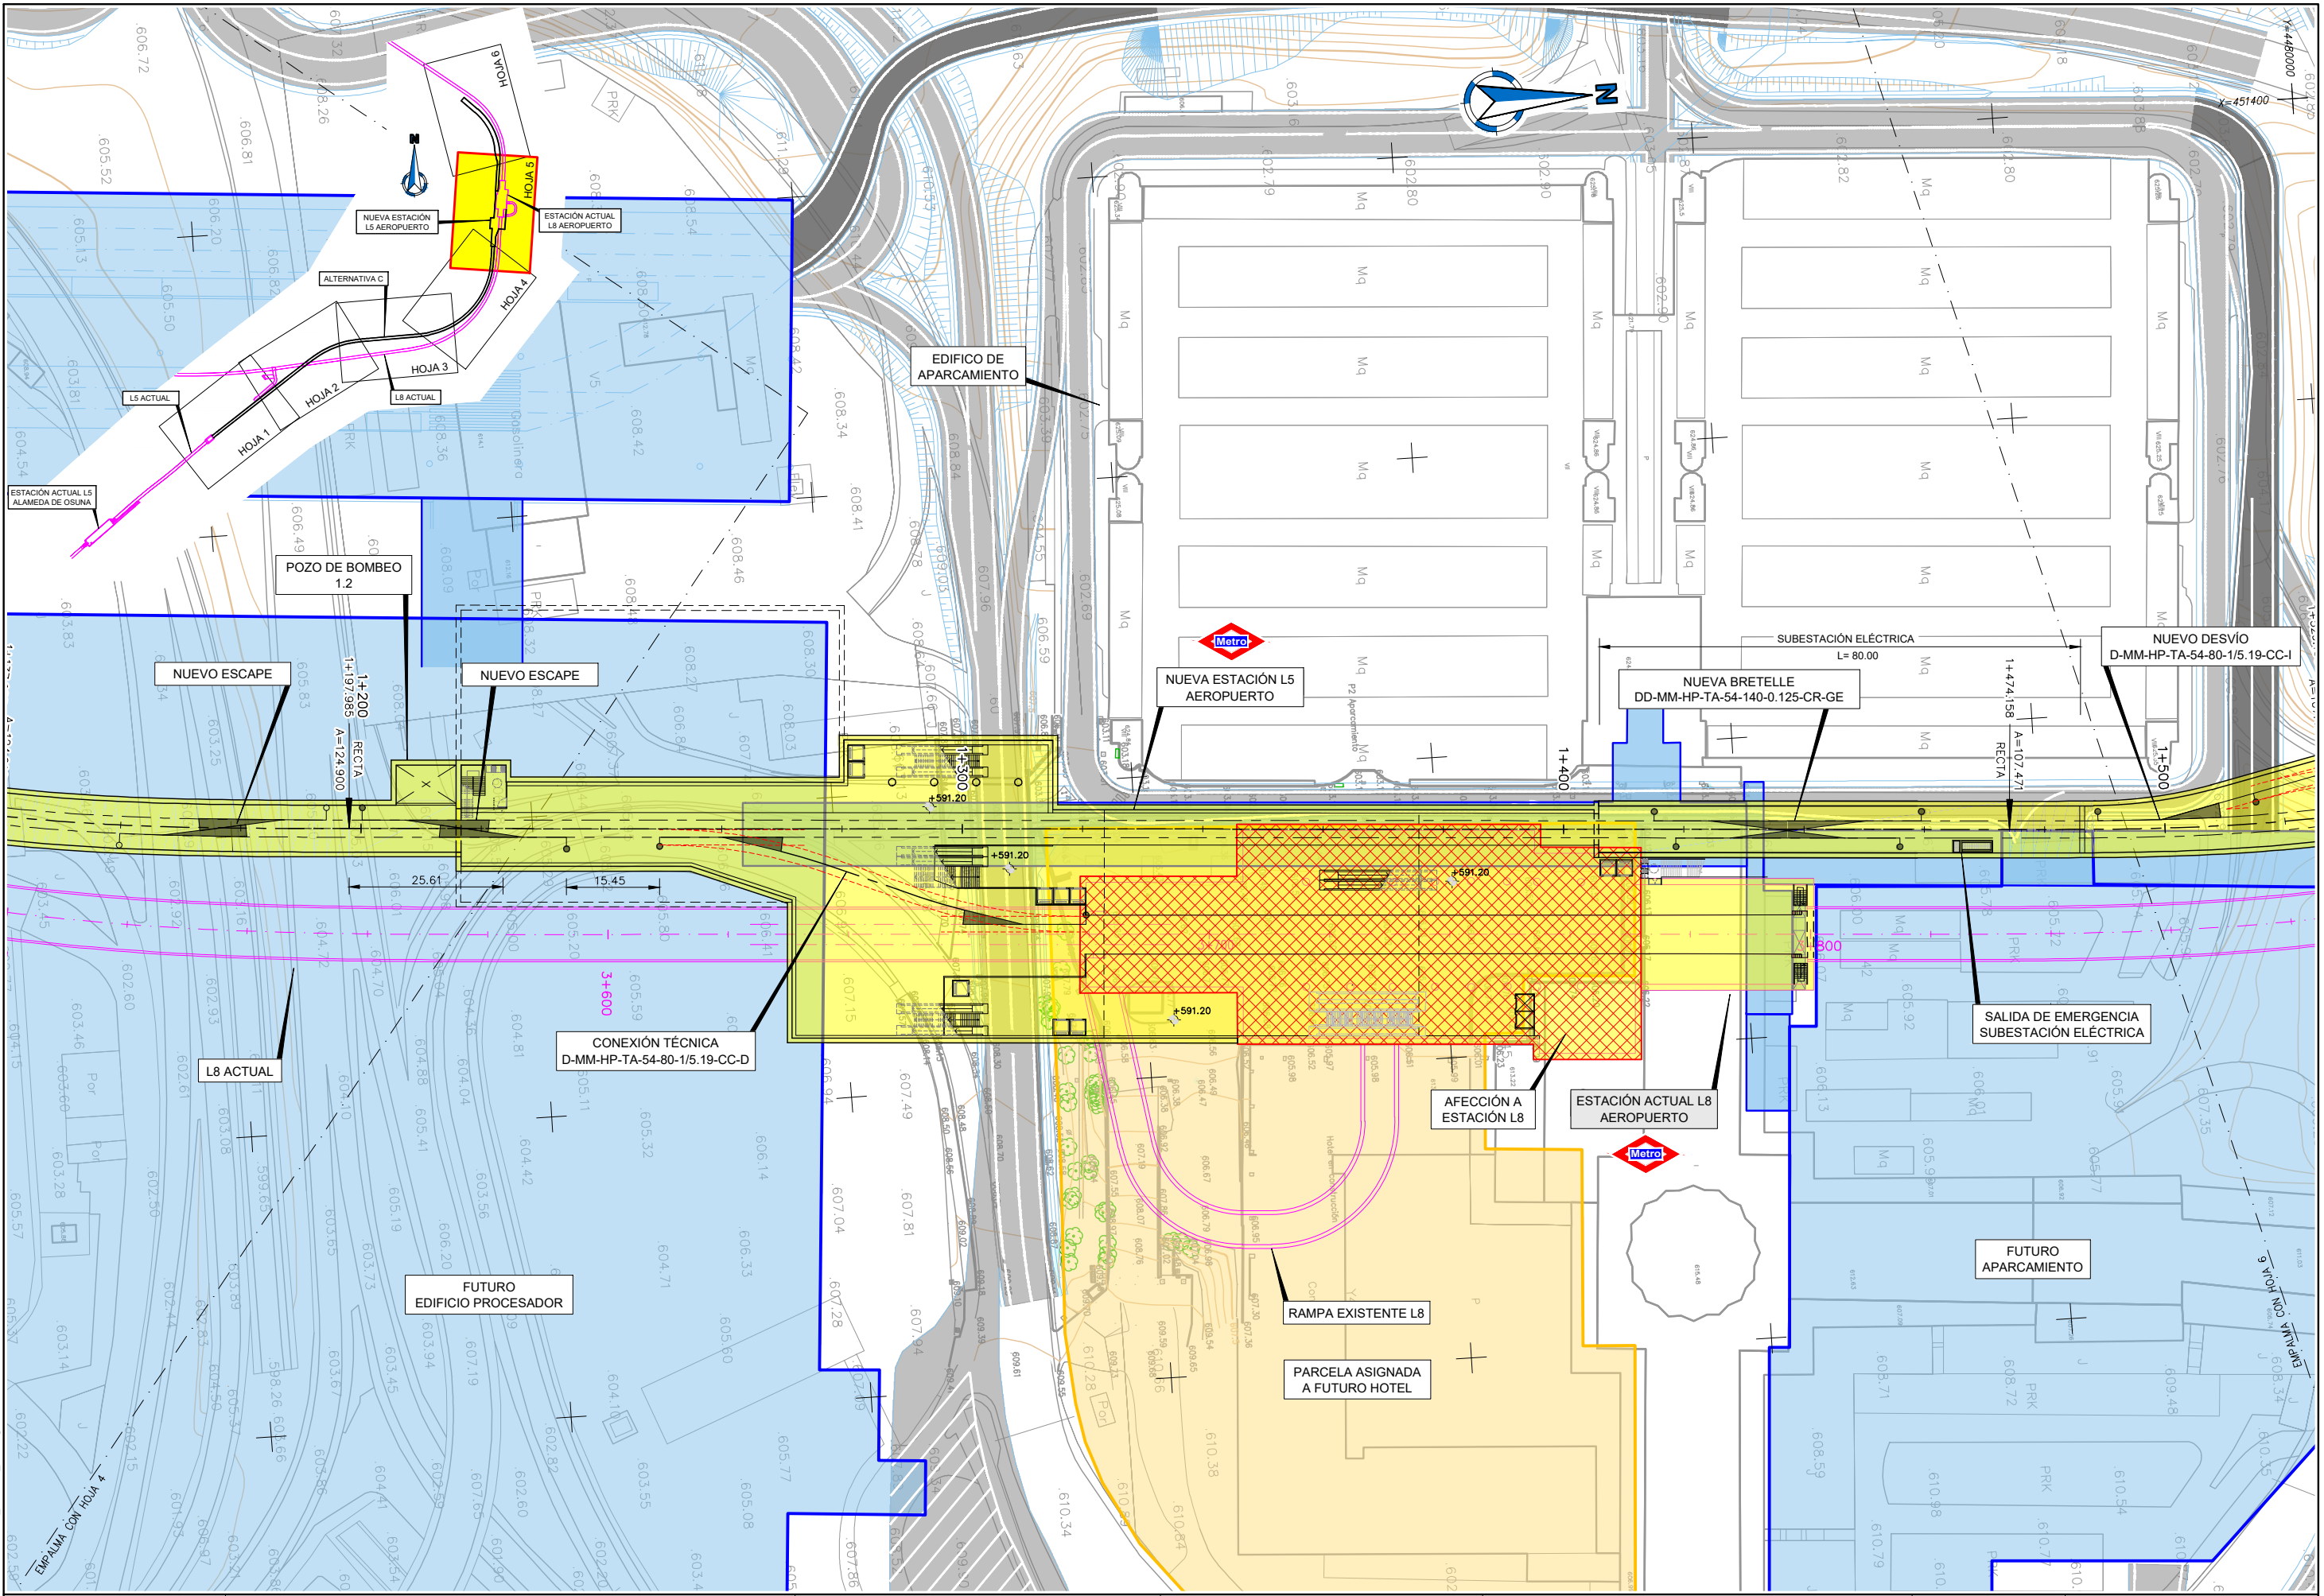

007944-AYE-CIV-PLA-OL-003-EI-P.01.01.dwg

